



PROPOSED REAR (SOUTH EAST) ELEVATION

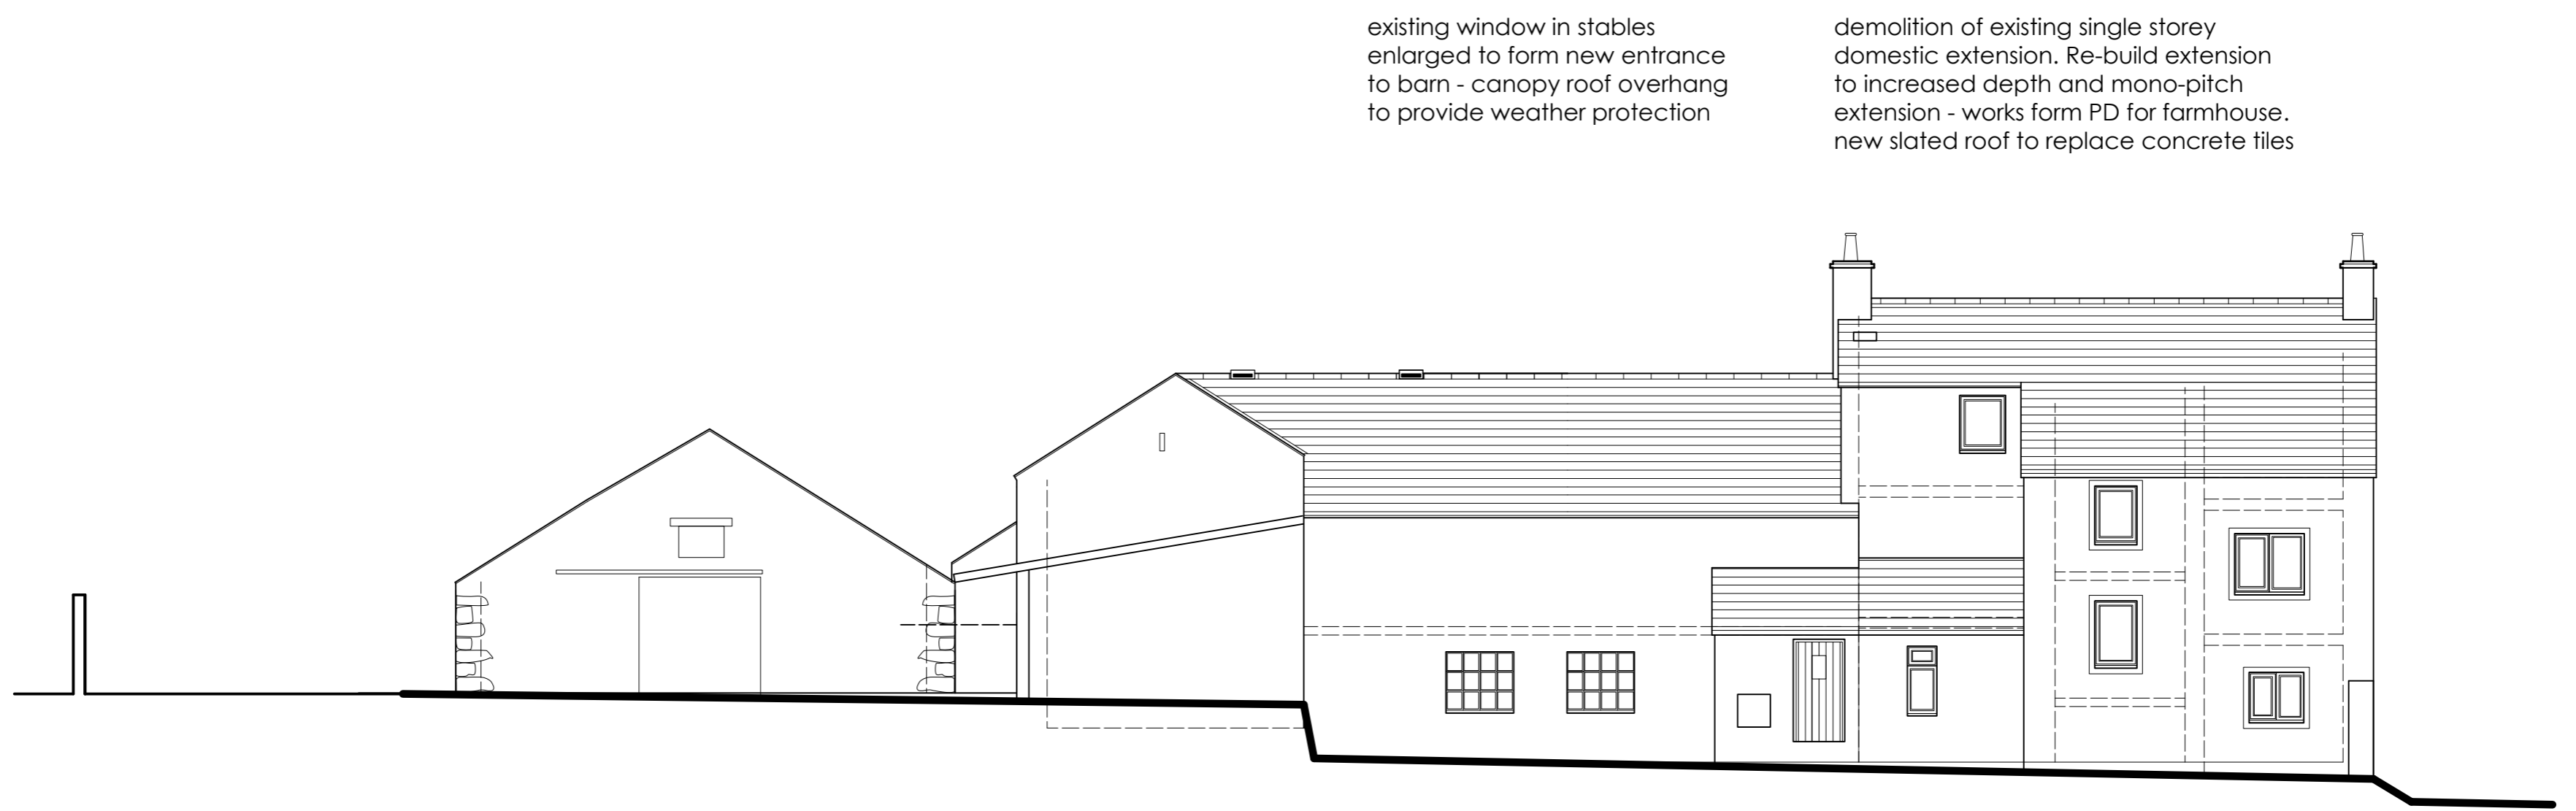

EXISTING REAR (SOUTH EAST) ELEVATION

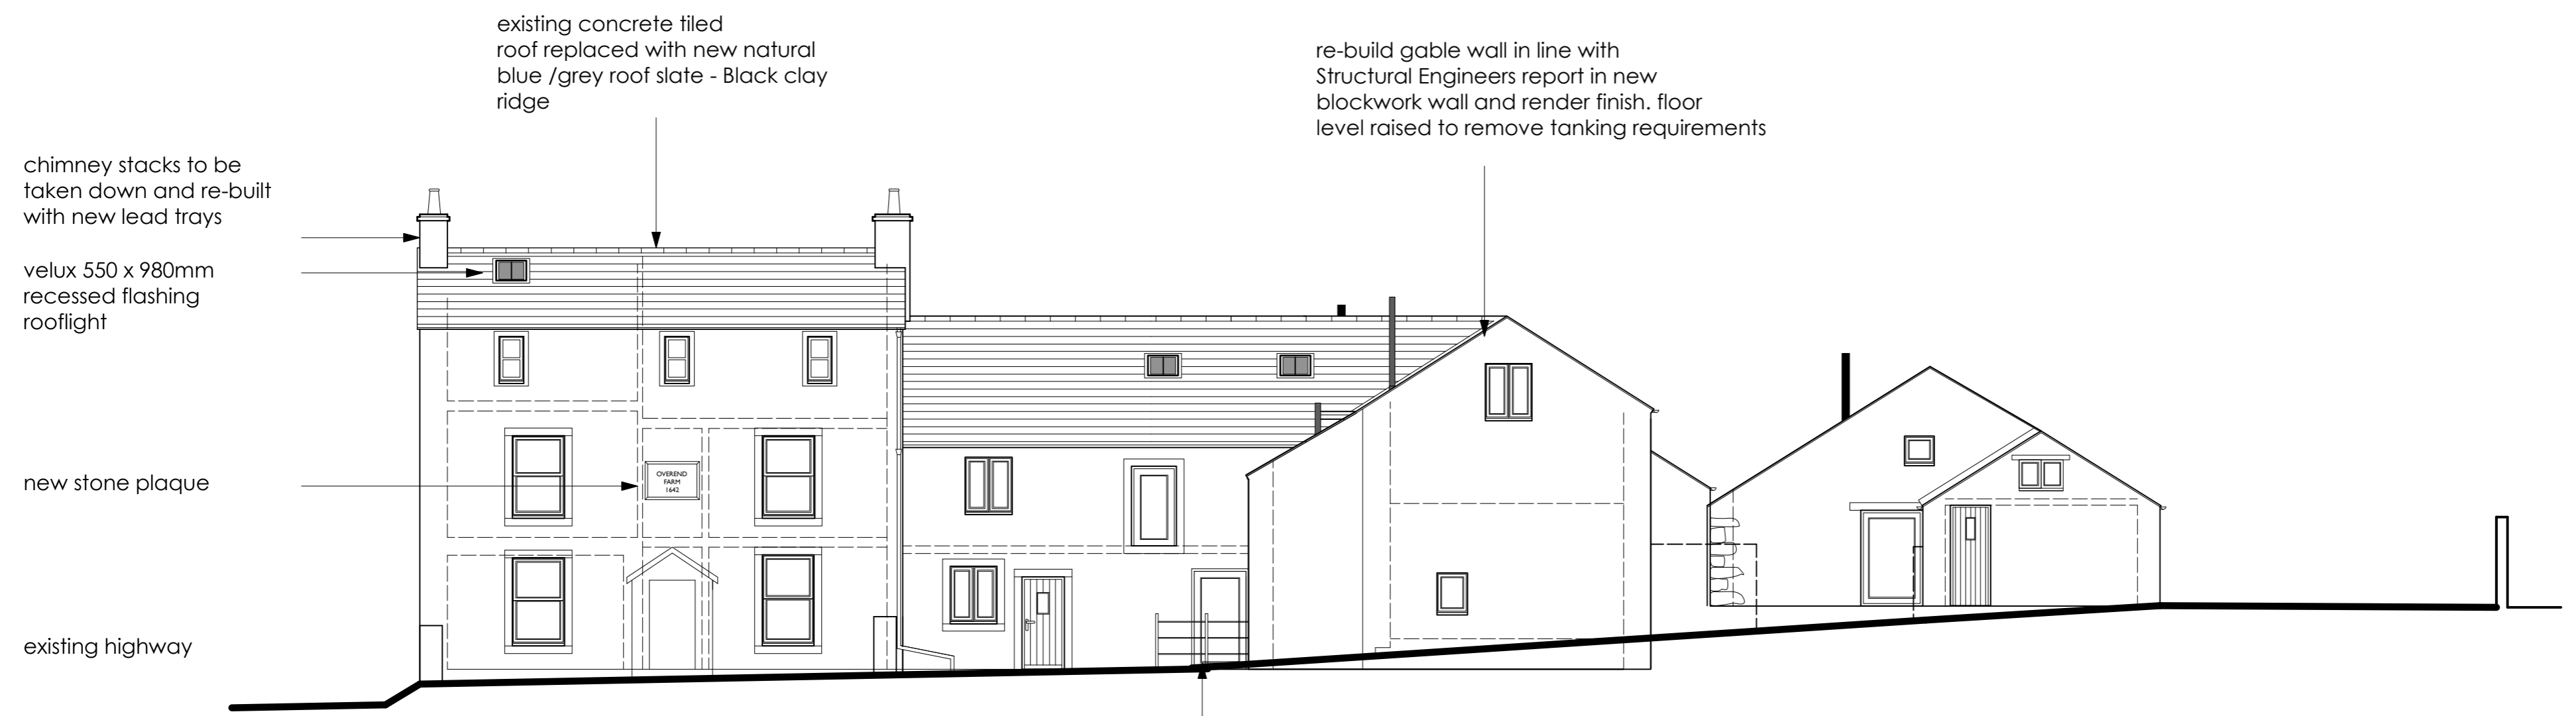

PROPOSED FRONT (NORTH WEST) ELEVATION



EXISTING FRONT (NORTH WEST) ELEVATION


Rev : B 13/2/21 - minor amendments to the design

FOR PLANNING CONSENT ONLY

ALL DIMENSIONS TO BE CHECKED ON SITE
FIGURED DIMENSIONS TO BE TAKEN IN PREFERENCE
TO SCALED DIMENSIONS
copyright Green Swallow North Limited


RIBA CHARTERED ARCHITECTS

E - greenswallow@btinternet.com
M - 07970 964184
Registered Office : Green Swallow North Limited,
Swallow Barn, Blindcrake, Cumbria, CA13 0QP

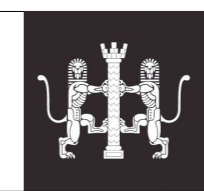


CLIENT : Oakbank Properties Limited		
PROJECT : Overend Farmhouse, Greysouthen		
DWG TITLE : Existing & Proposed Elevations		
JOB NO : 1203/1	Dwg No : 01	Rev : B
DATE : 16 Jan 2021	SCALE : 1 :100 @A1	




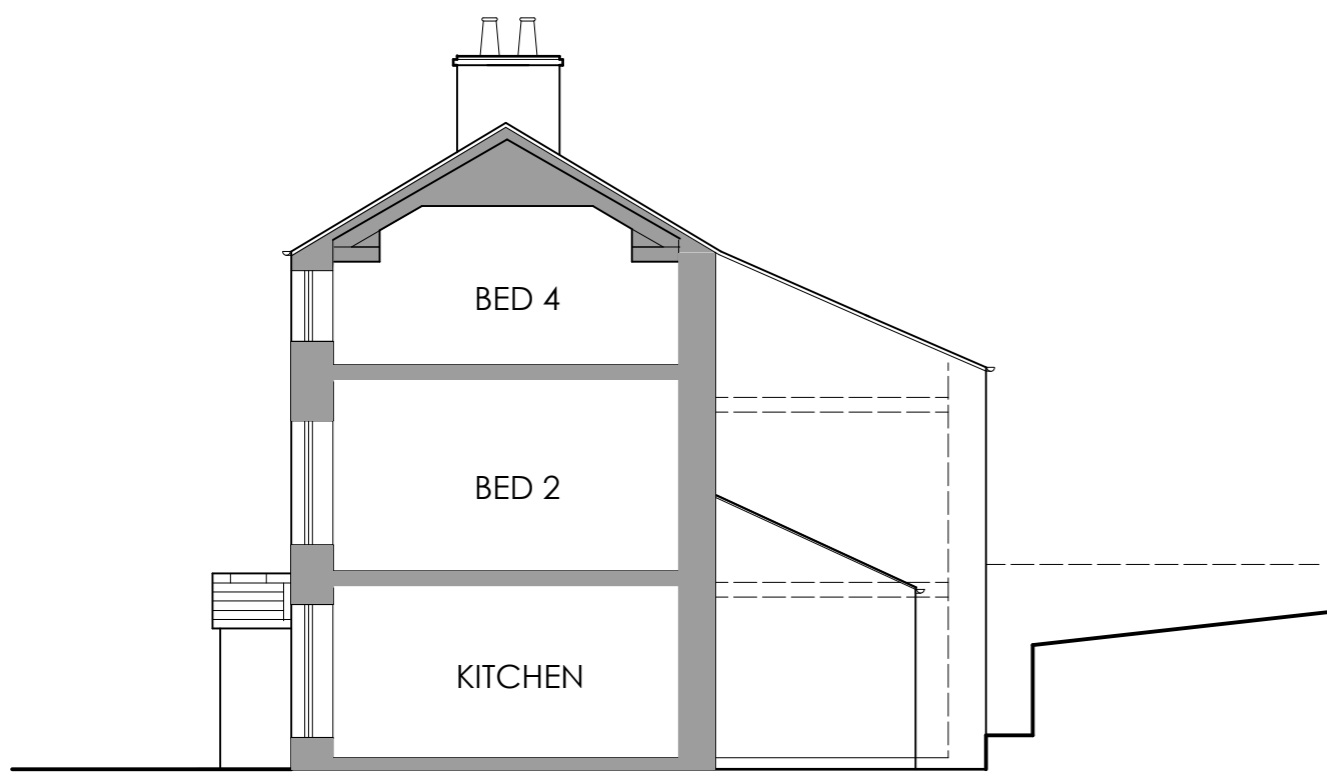


EXISTING (SOUTH WEST) ELEVATION FARMHOUSE

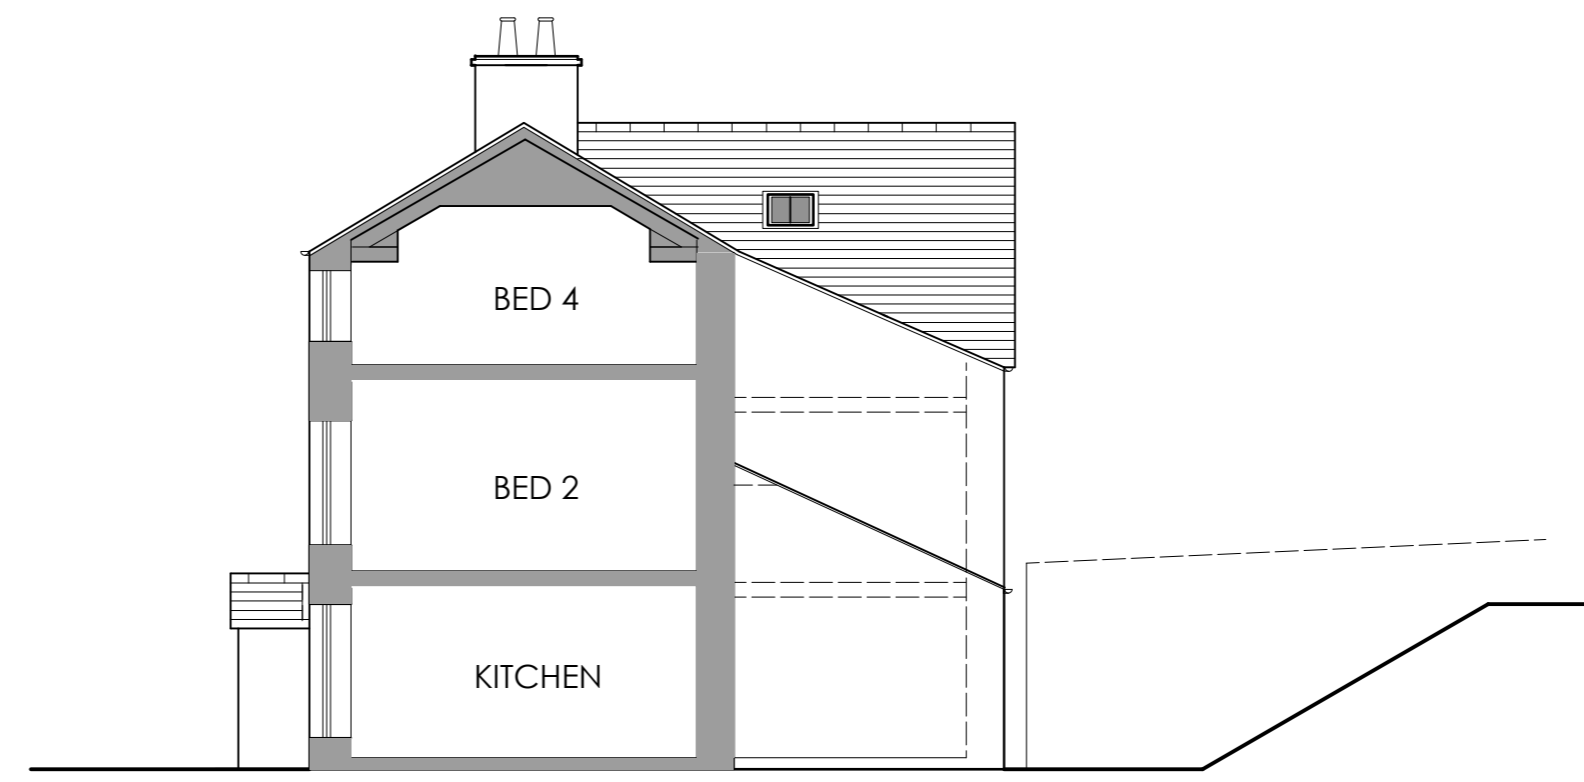


PROPOSED (SOUTH WEST) ELEVATION FARMHOUSE

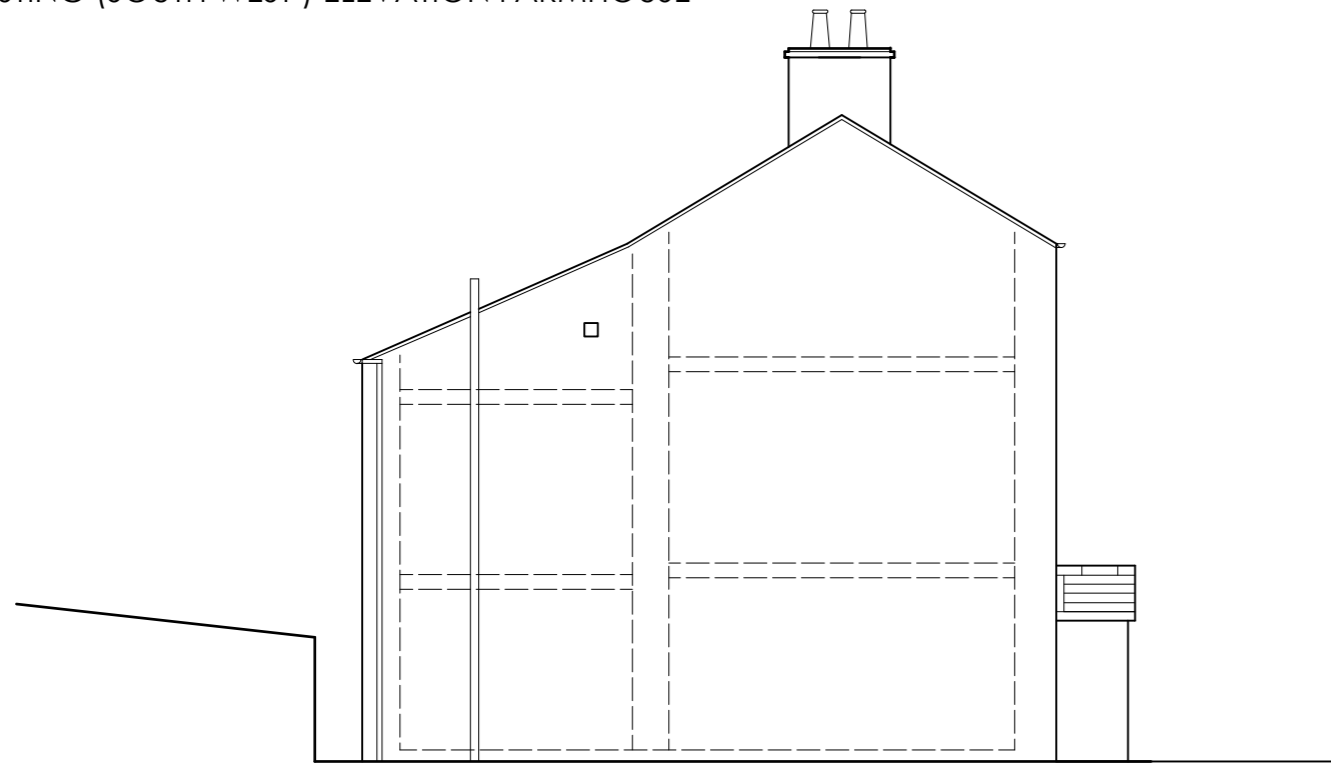


EXISTING (NORTH EAST) ELEVATION FARMHOUSE GABLE - ROADSIDE

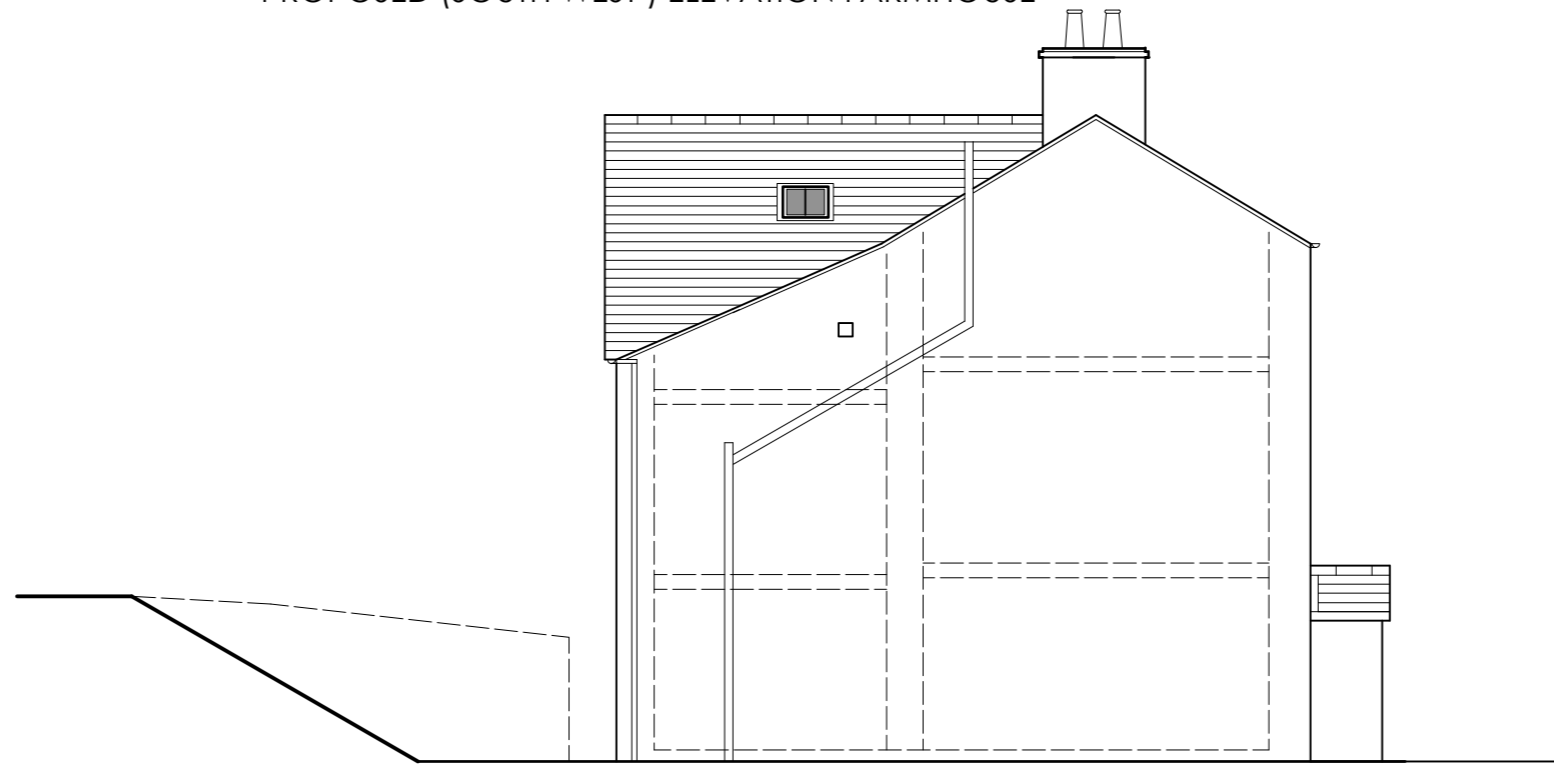


PROPOSED (NORTH EAST) ELEVATION FARMHOUSE GABLE - ROADSIDE

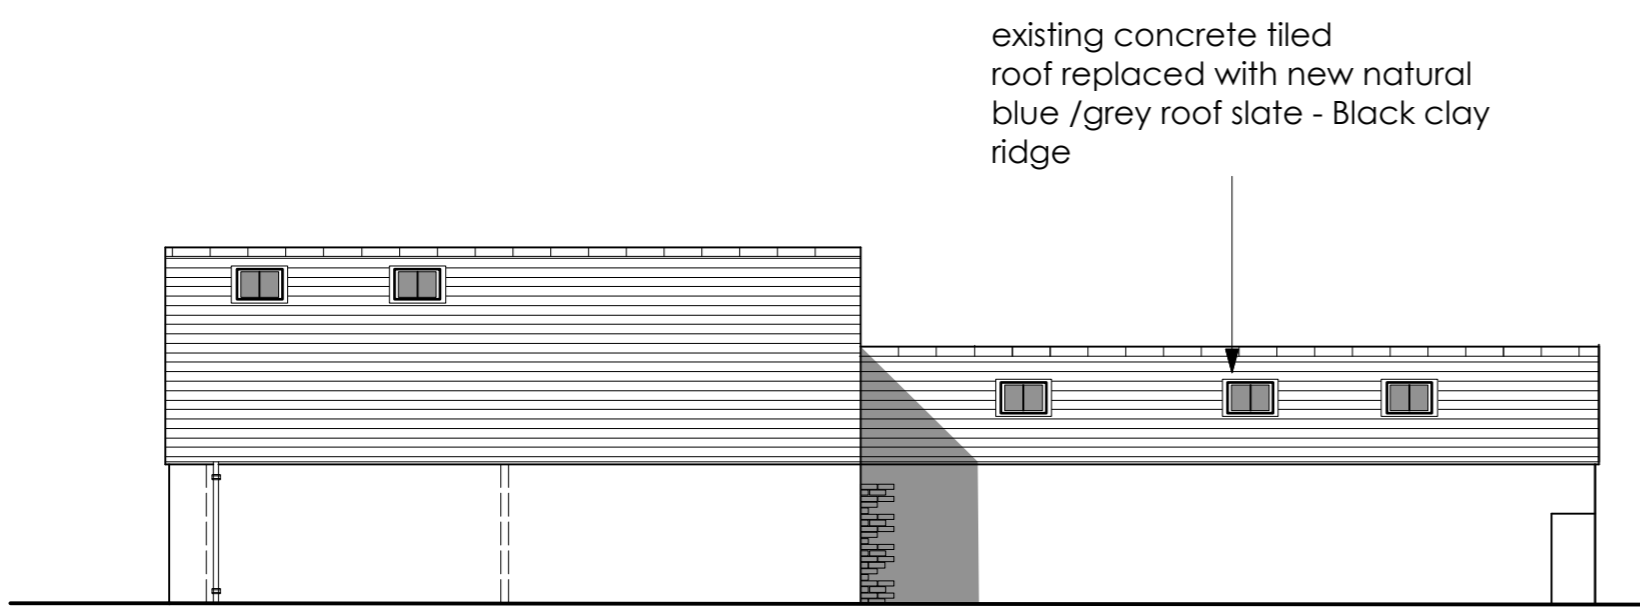


ELEVATION D - TO INTERNAL YARD (NORTH EAST)

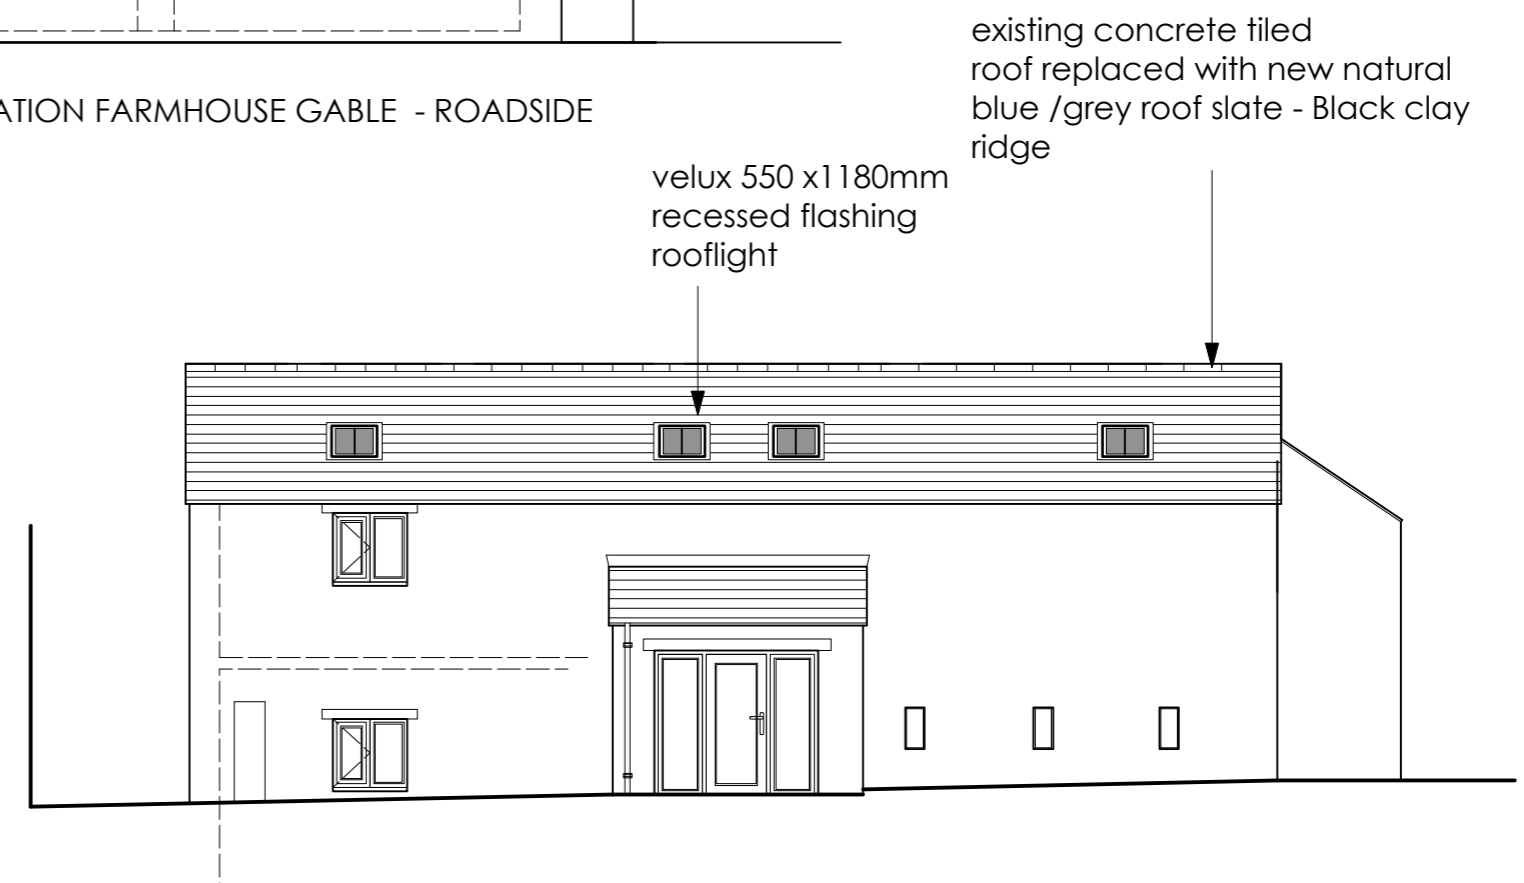


ELEVATION B- TO YARD (SOUTH WEST)

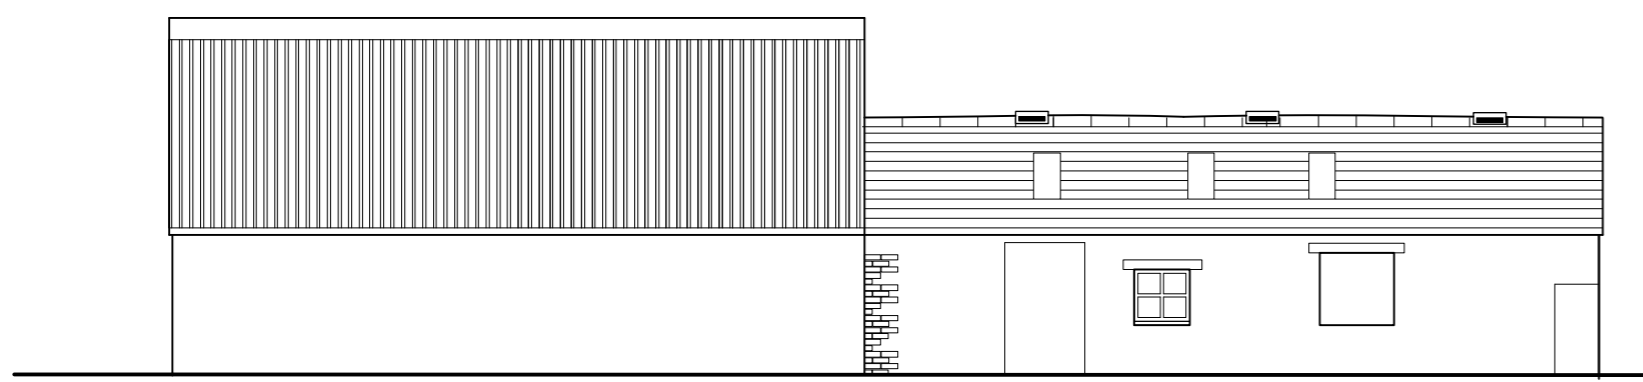


ELEVATION D - TO INTERNAL YARD (NORTH EAST)

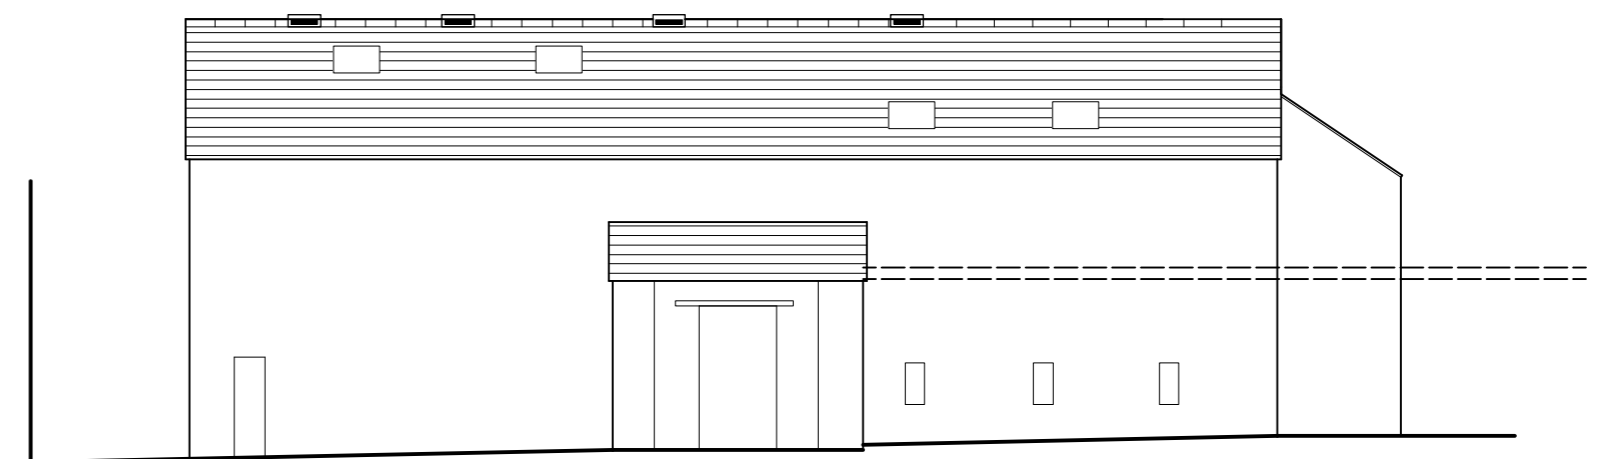


ELEVATION B- TO YARD (SOUTH WEST)

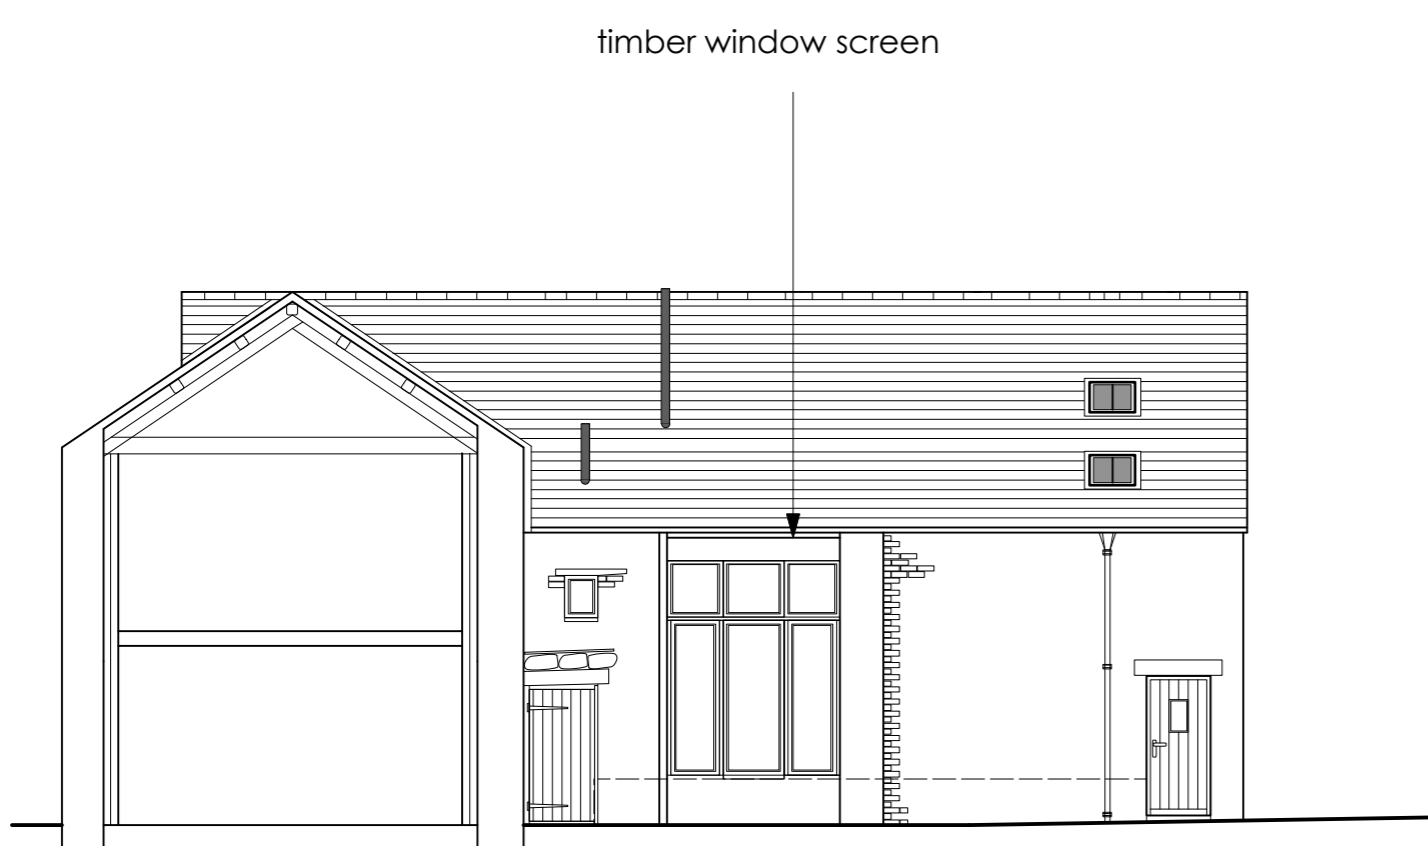


ELEVATION A - TO FARMYARD (NORTH EAST)

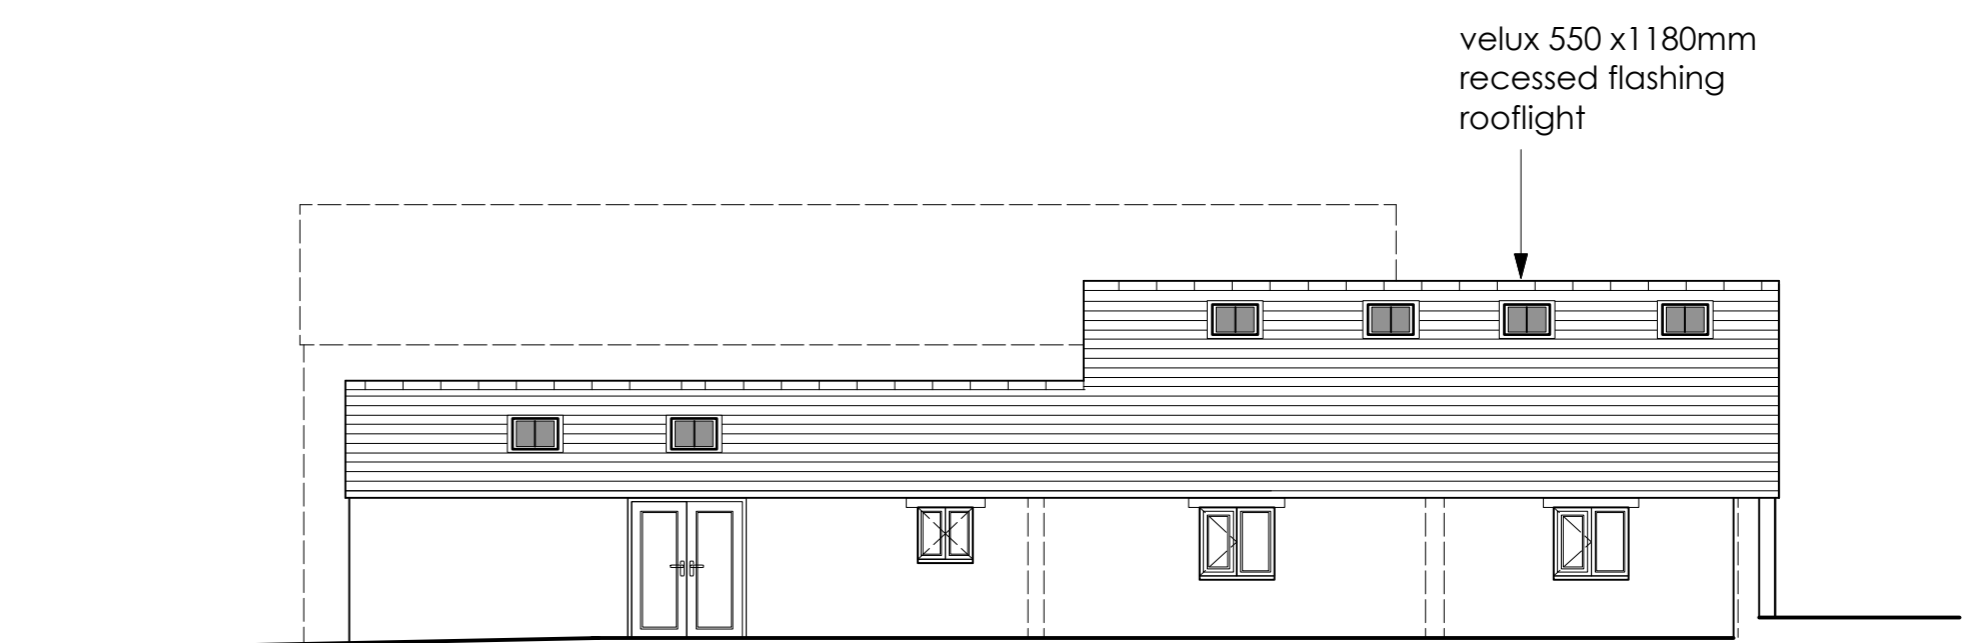

ELEVATION C - TO FIELD (SOUTH WEST)

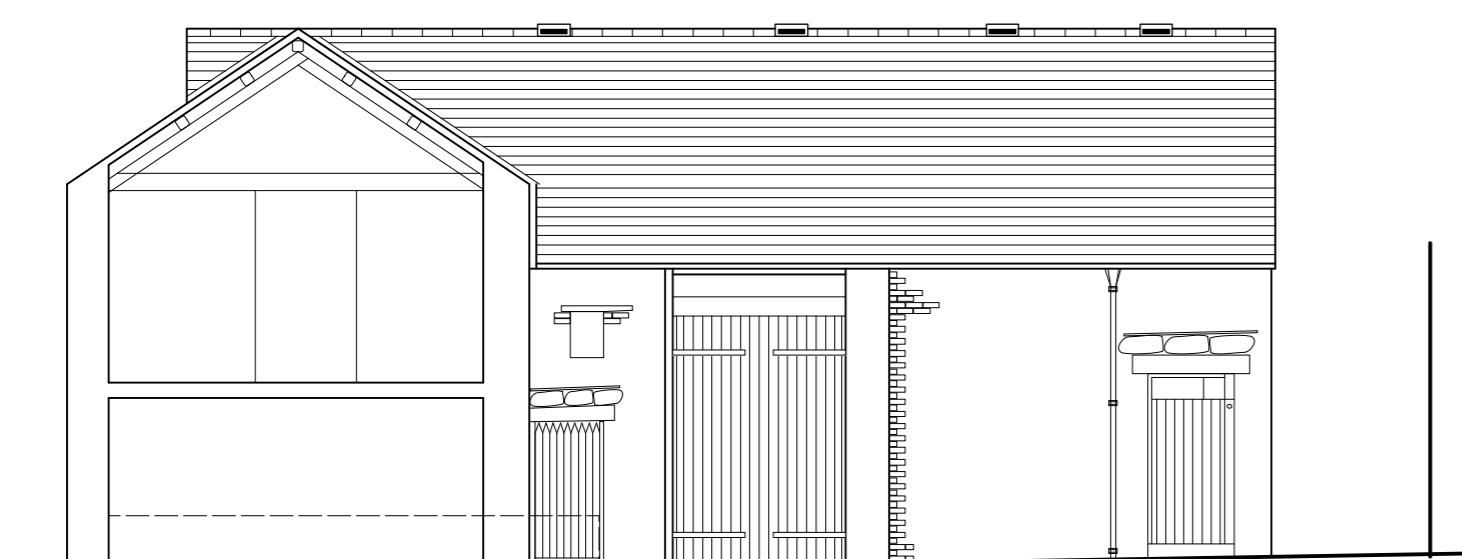

ELEVATION A - TO FARMYARD (NORTH EAST)

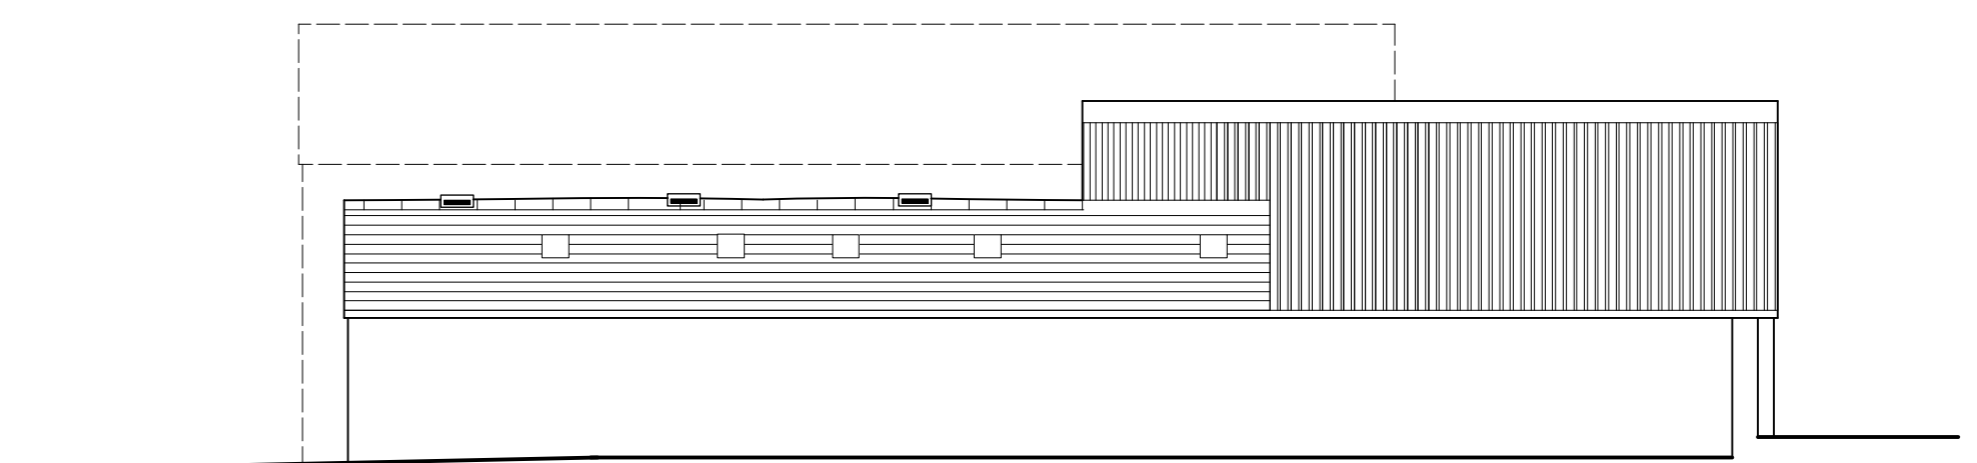


ELEVATION C - TO FIELD (SOUTH WEST)

Rev : A 13/2/21 - minor amendments to the design

FOR PLANNING CONSENT ONLY

ALL DIMENSIONS TO BE CHECKED ON SITE
FIGURED DIMENSIONS TO BE TAKEN IN PREFERENCE
TO SCALED DIMENSIONS
copyright Green Swallow North Limited

RIBA CHARTERED ARCHITECTS

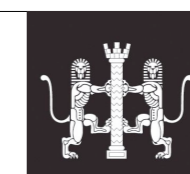

CLIENT : Oakbank Properties Limited
PROJECT : Overend Farmhouse, Greysouthen





DWG TITLE : Existing & Proposed Elevations

E - greenswallow@btinternet.com
M - 07970 964184
Registered Office : Green Swallow North Limited,
Swallow Barn, Blindcrake, Cumbria, CA13 0QP

JOB NO : 1203/1 Dwg No : 02 Rev : A

DATE : 16 Jan 2021 SCALE : 1 :100 @A1


GREEN SWALLOW

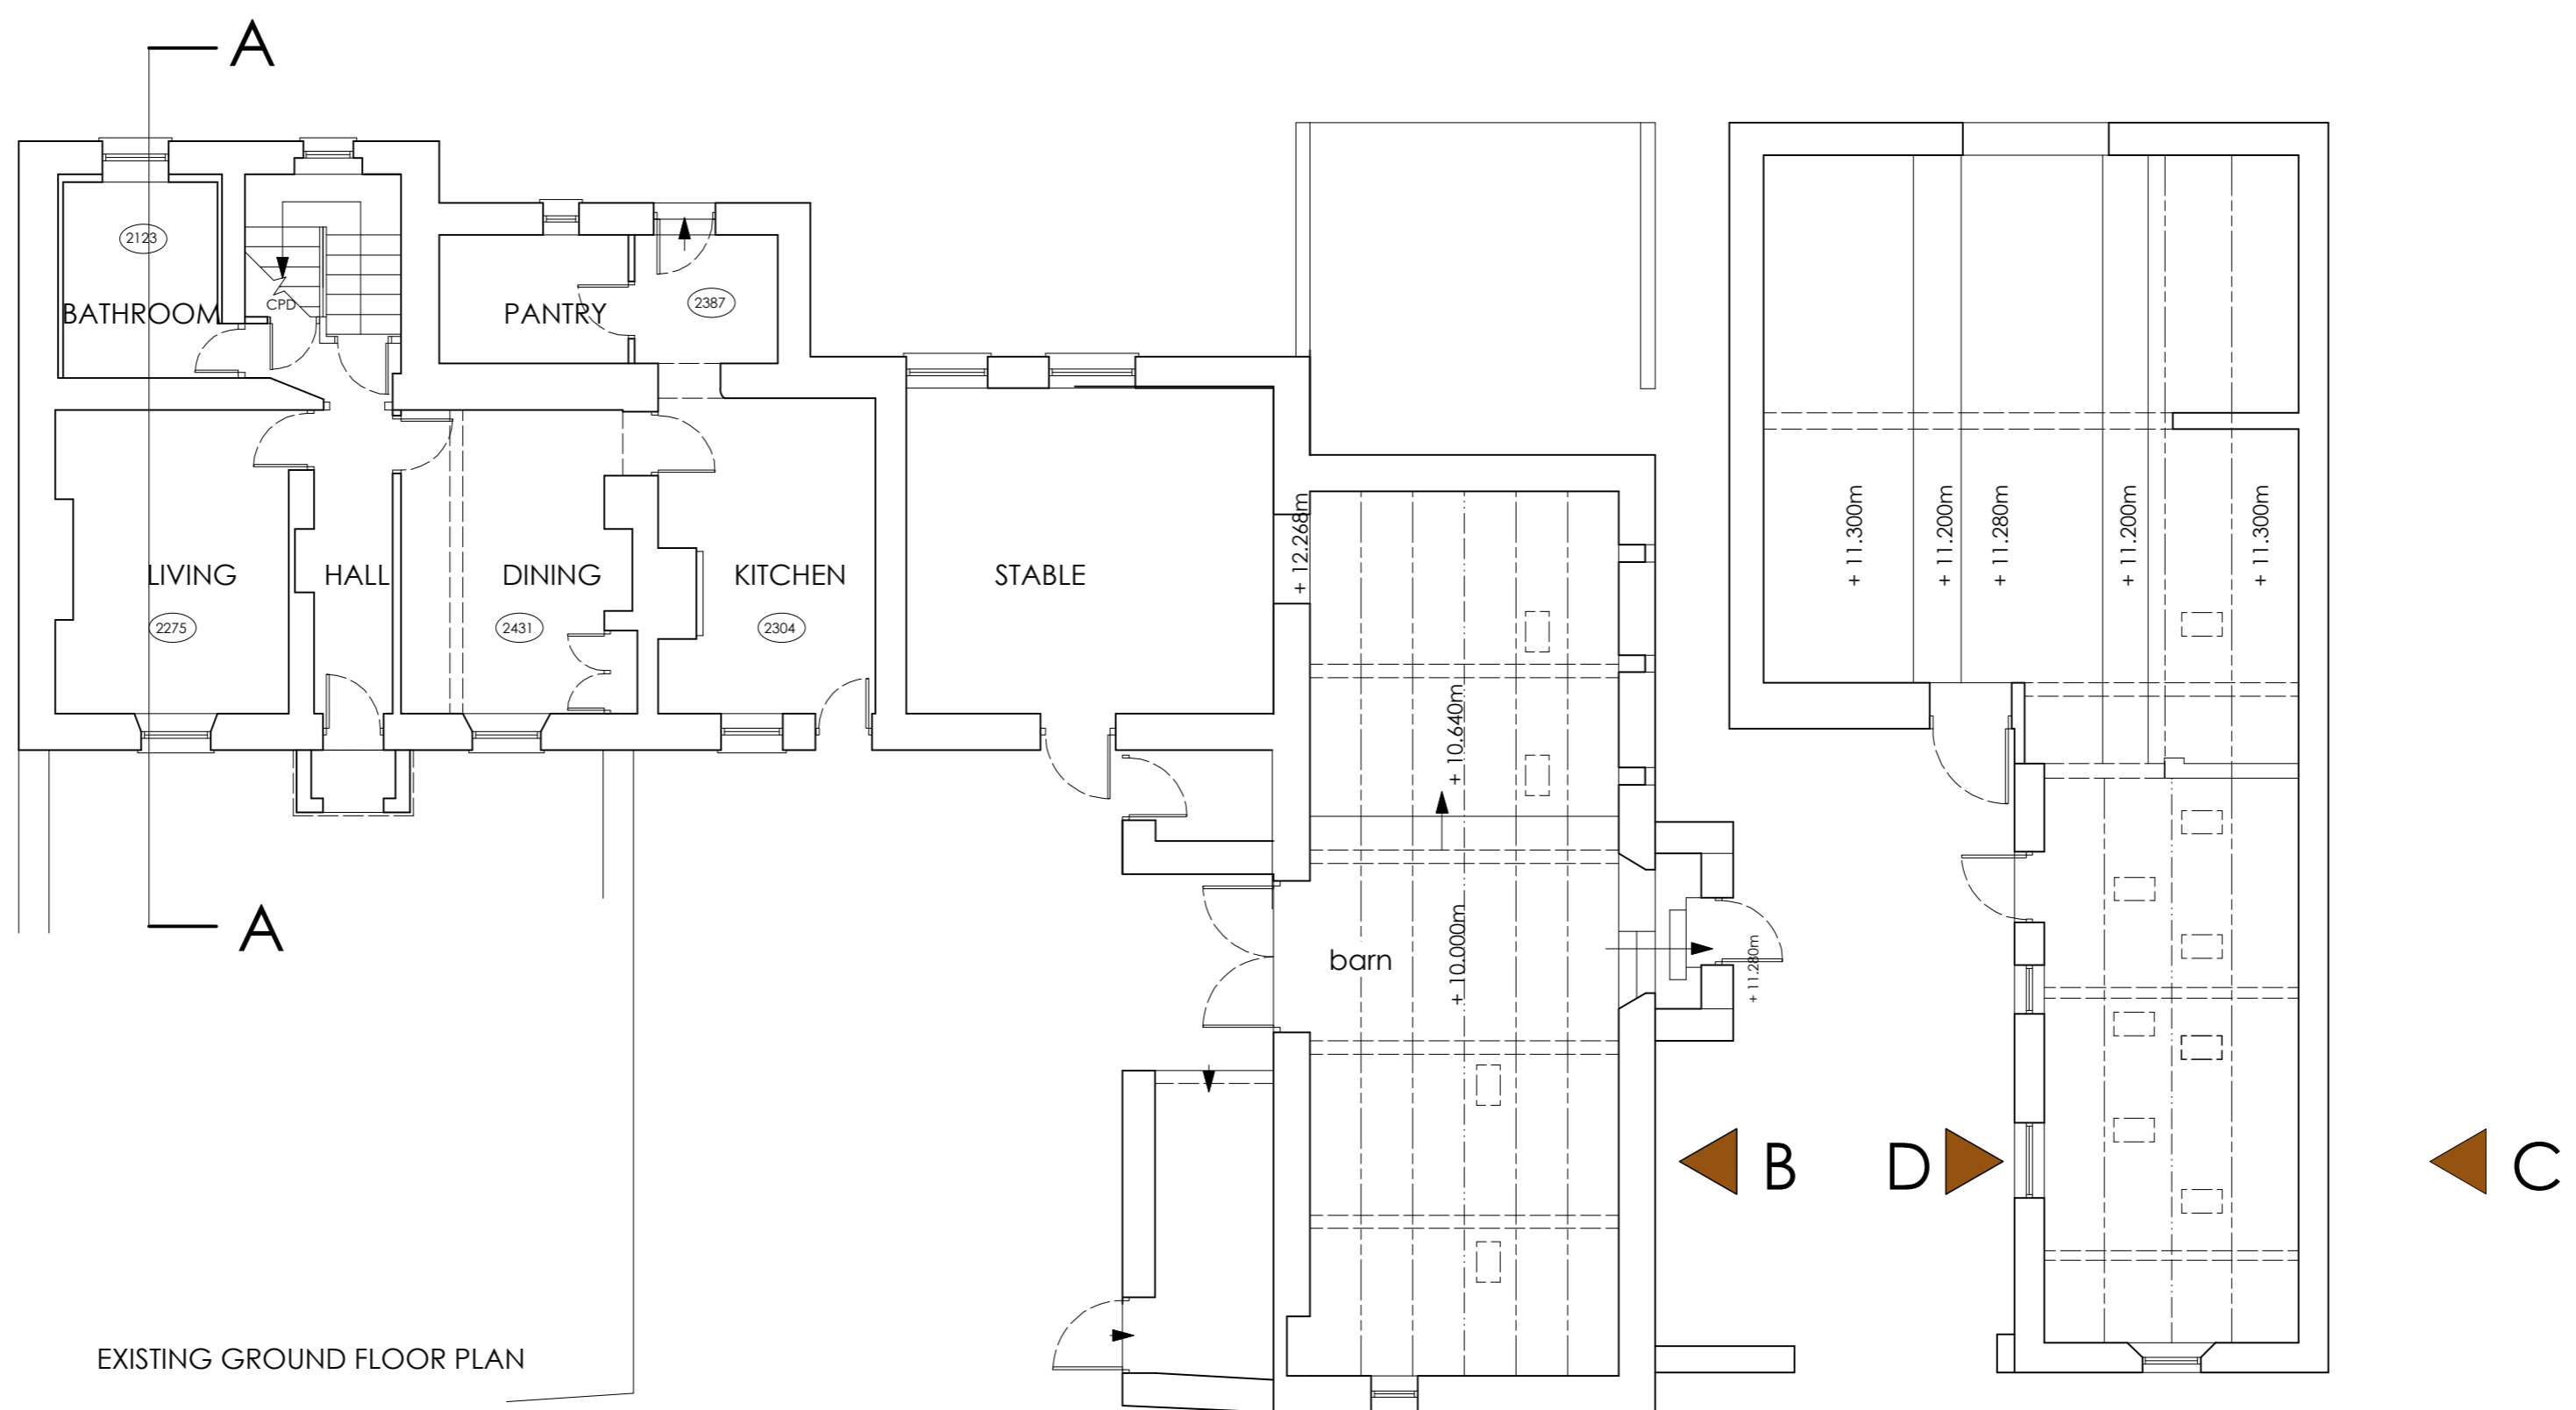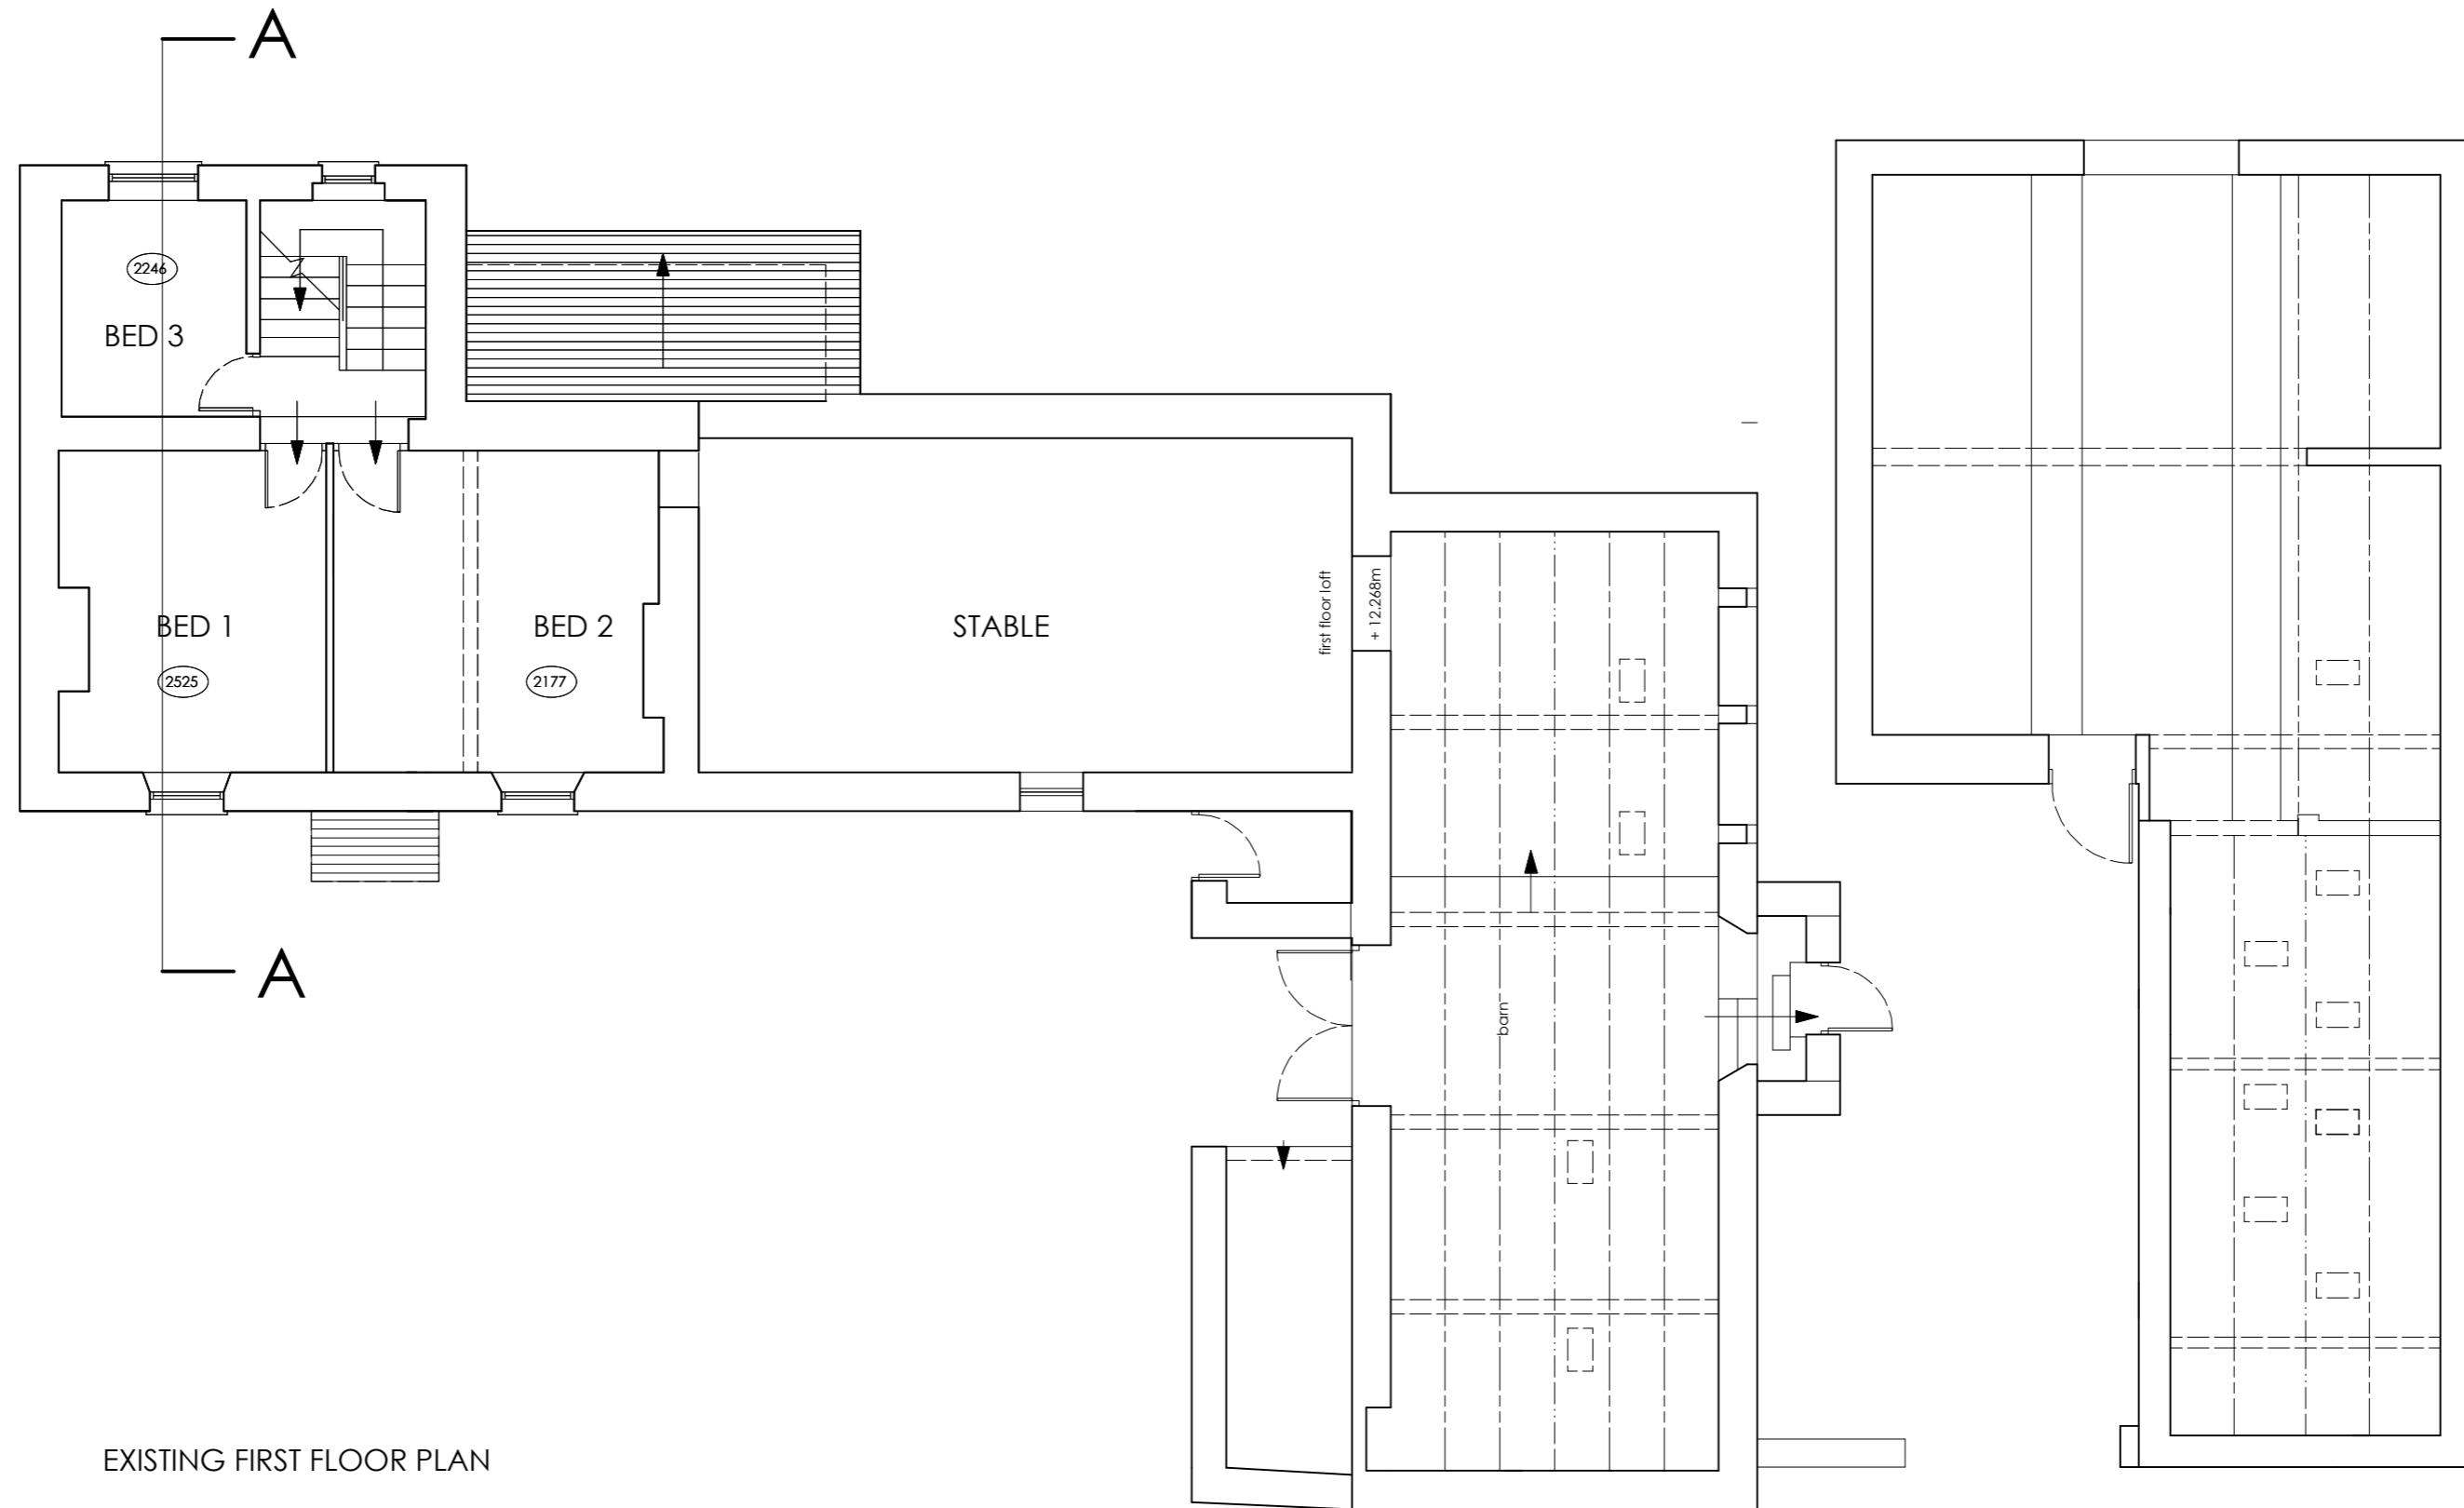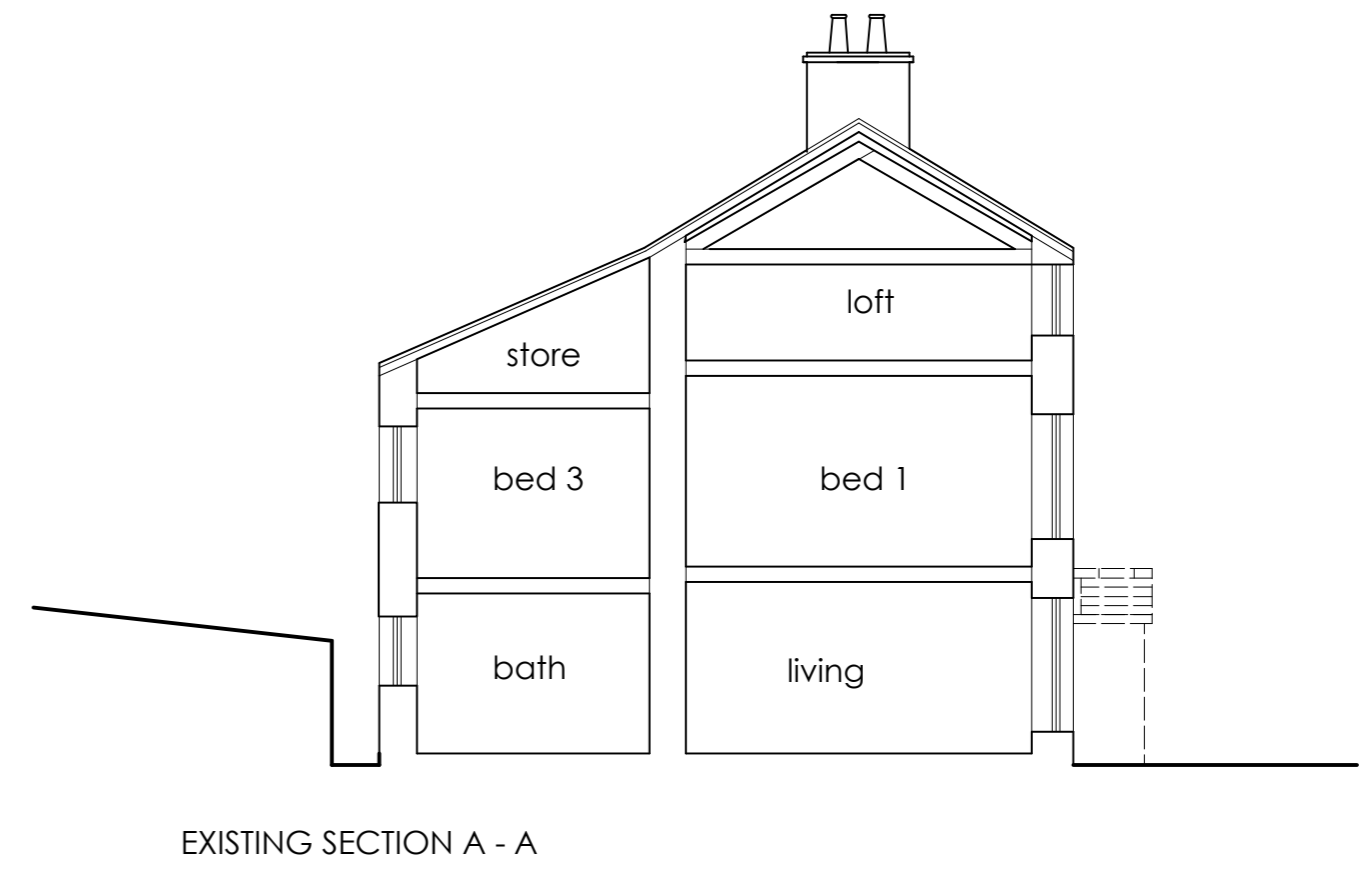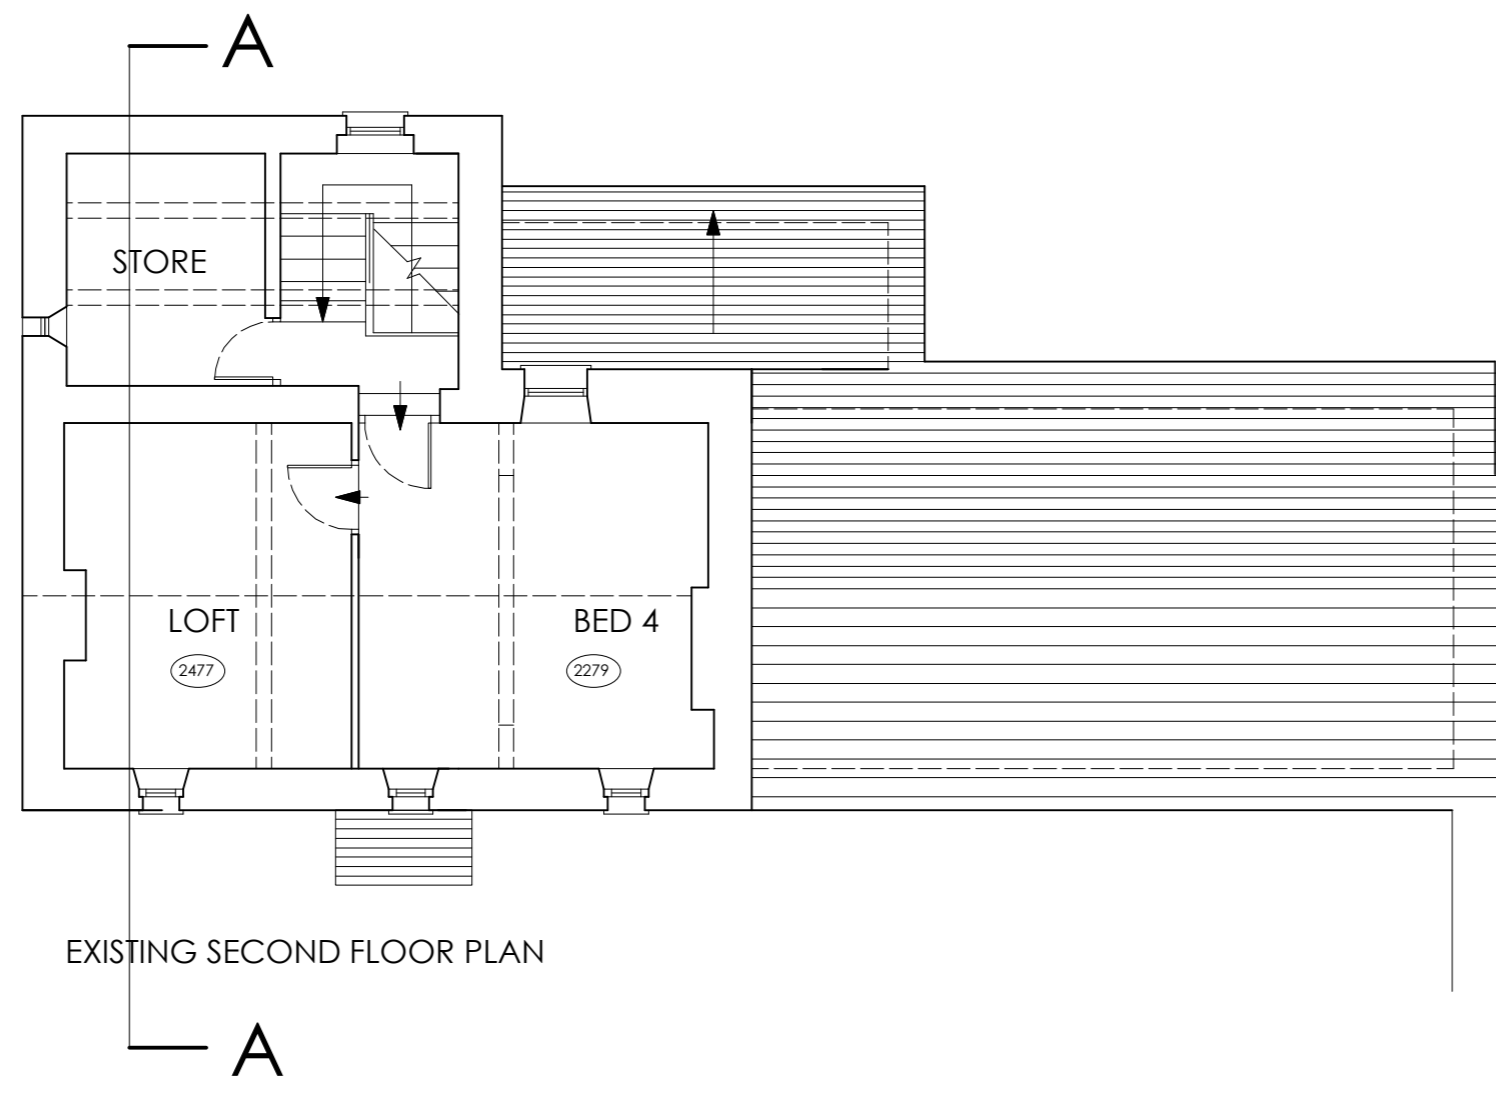

FOR PLANNING CONSENT ONLY

ALL DIMENSIONS TO BE CHECKED ON SITE
FIGURED DIMENSIONS TO BE TAKEN IN PREFERENCE
TO SCALED DIMENSIONS
copyright Green Swallow North Limited

RIBA CHARTERED ARCHITECTS

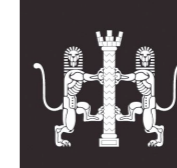

CLIENT : Oakbank Properties Limited

PROJECT : Overend Farmhouse, Greysouthen



DWG TITLE : Existing Plans

E - greenswallow@btinternet.com
M - 07970 964184
Registered Office : Green Swallow North Limited,
Swallow Barn, Blindcrake, Cumbria, CA13 0QP

JOB NO : 1203/1 Dwg No : 03 Rev : -

DATE : 16 Jan 2021 SCALE : 1 :100 @A1

GREEN SWALLOW

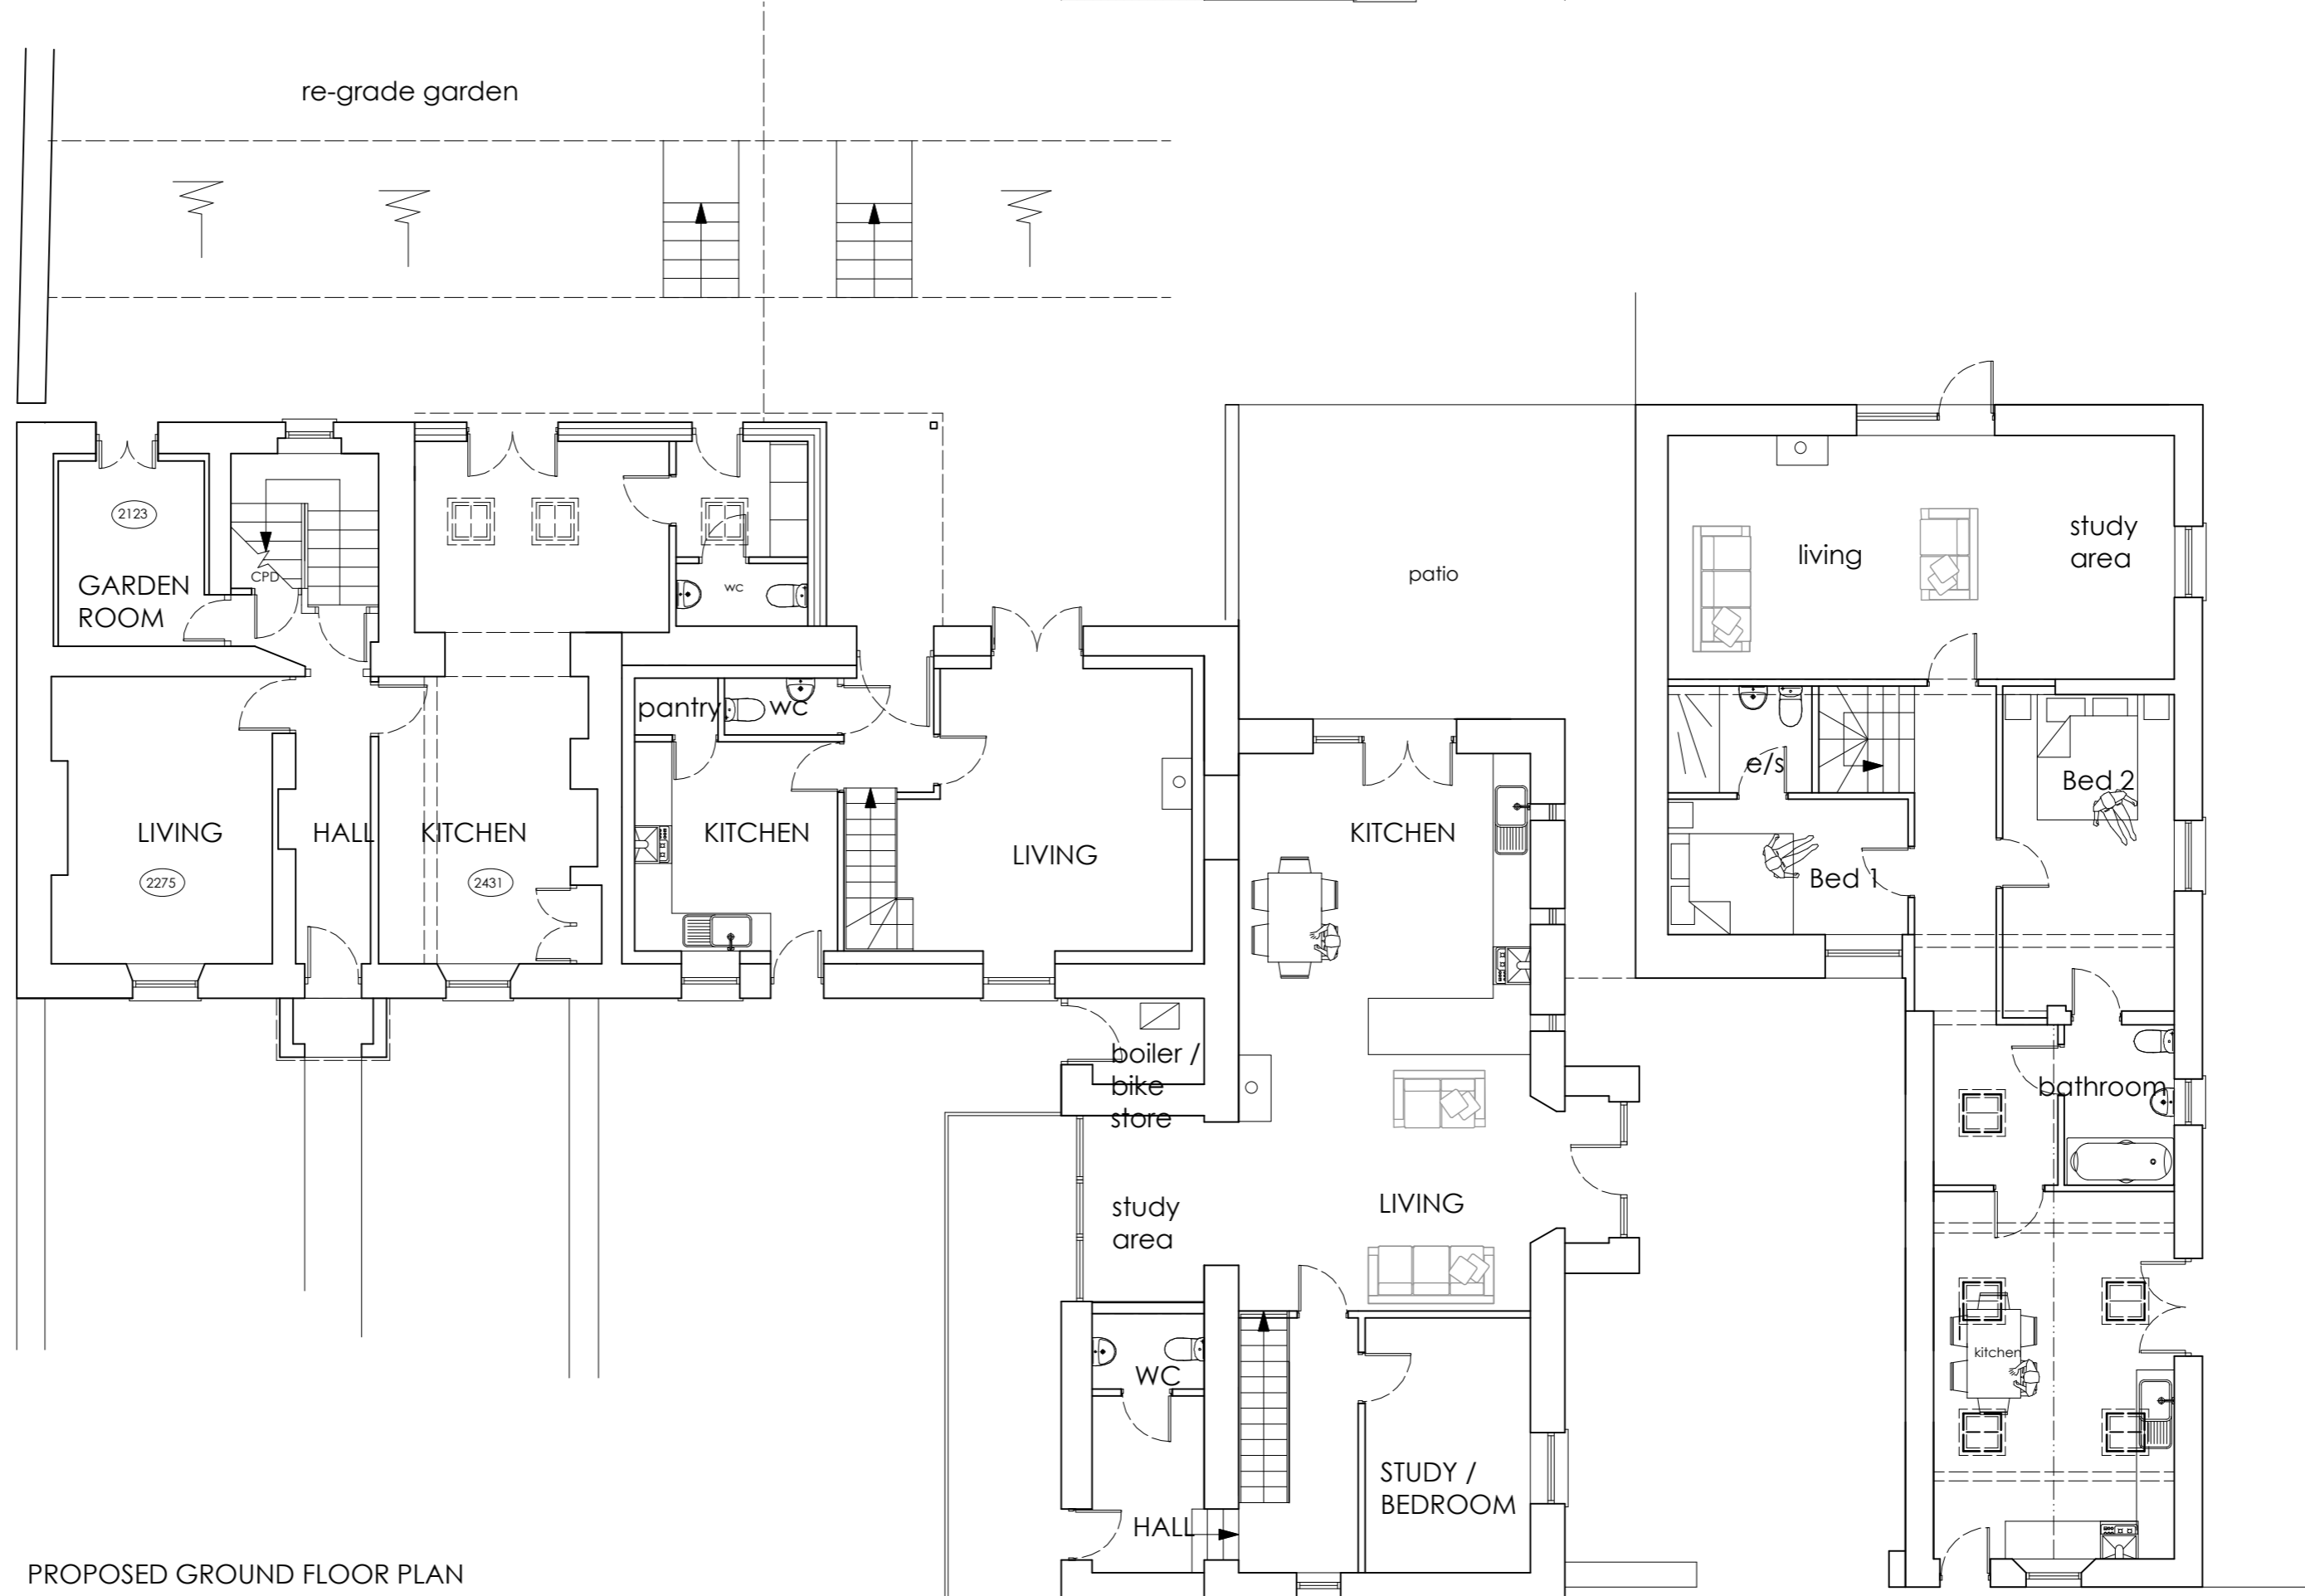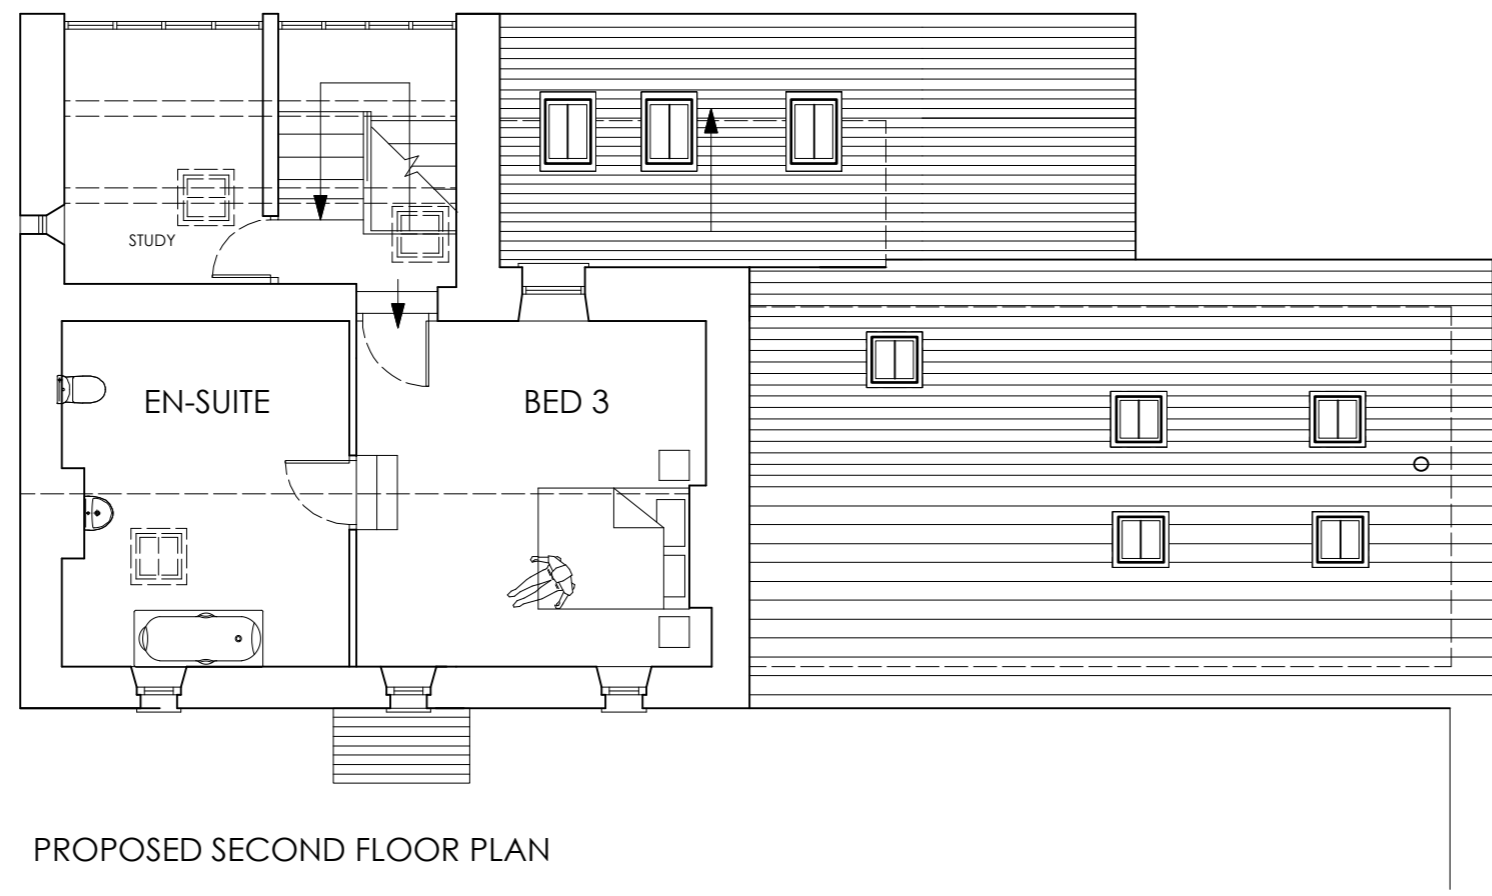


Rev : B 13/2/21 - minor amendments to the design

FOR PLANNING CONSENT ONLY

ALL DIMENSIONS TO BE CHECKED ON SITE
FIGURED DIMENSIONS TO BE TAKEN IN PREFERENCE
TO SCALED DIMENSIONS
copyright Green Swallow North Limited

RIBA CHARTERED ARCHITECTS

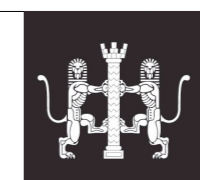

CLIENT : Oakbank Properties Limited

PROJECT : Overend Farmhouse, Greysouthen

DWG TITLE : Proposed Plans

JOB NO : 1203/1 Dwg No : 04 Rev : A

DATE : 16 Jan 2021 SCALE : 1 : 100 @ A1



E - greenswallow@btinternet.com
M - 07970 964184
Registered Office : Green Swallow North Limited,
Swallow Barn, Blindcrake, Cumbria, CA13 0QP